


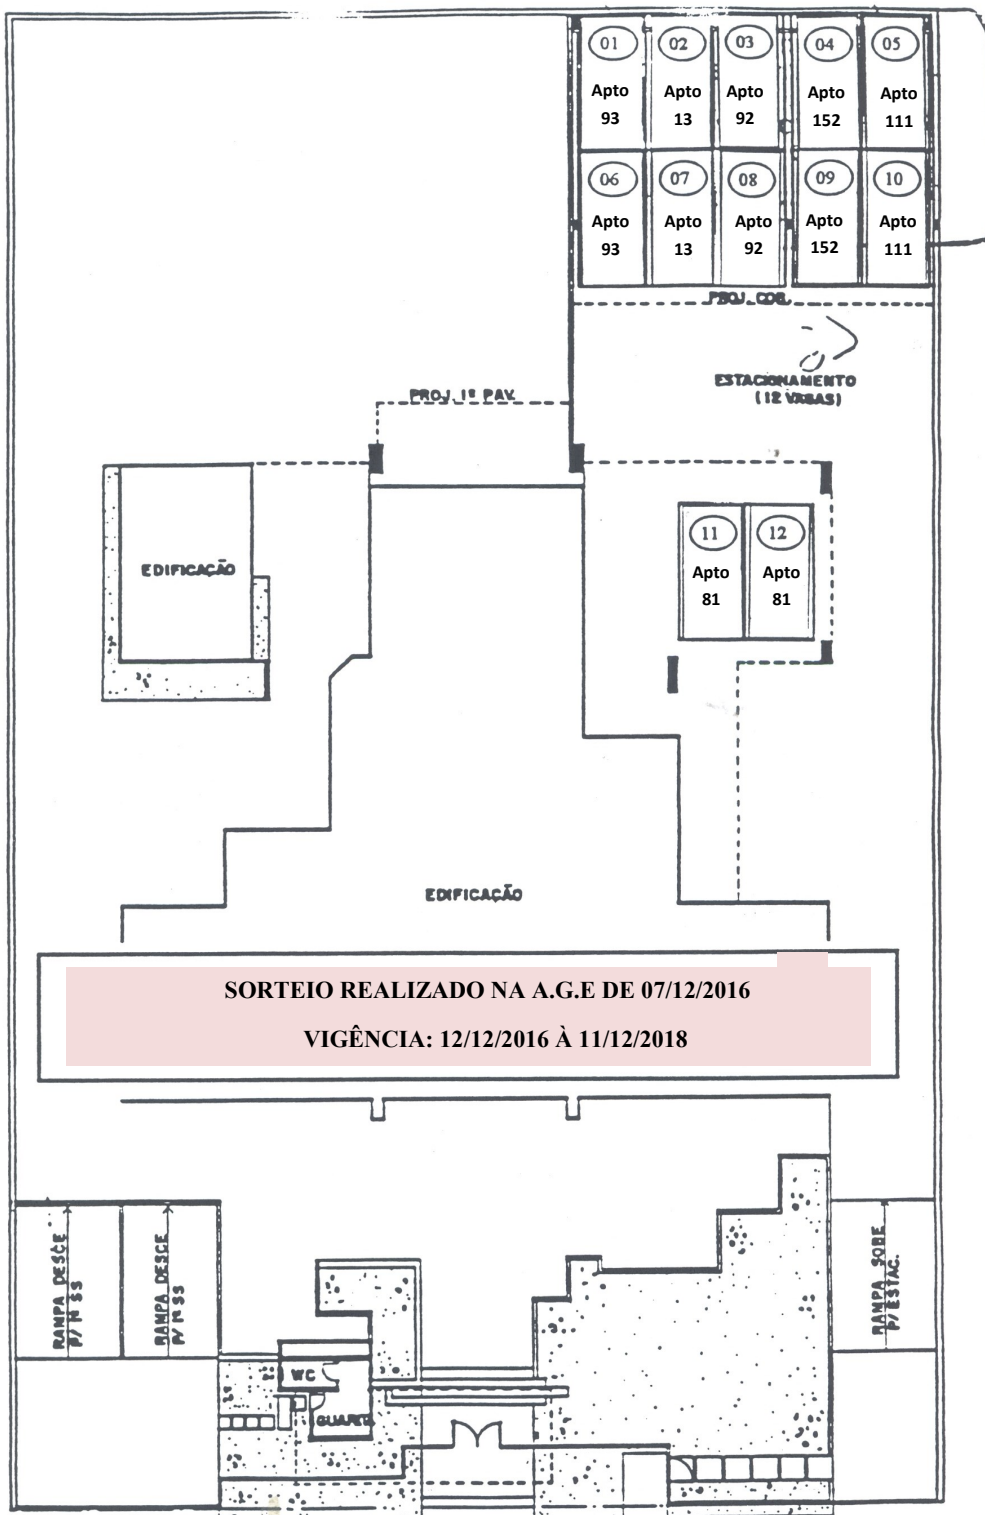

RUA Dr. CLOVIS DE OLIVEIRA

CONSTRUTORA WASSERMAN LTDA

EDIFÍCIO TOCANTINS

RUA Dr. CLOVIS DE OLIVEIRA 353

PLANTA DAS VAGAS DO PAV.

TÉRREO

08 JAN 1991
CONSTRUTORA WASSERMAN LTDA
TAR
GILBERTO VERANCI
Ger. Div. Adm.

ESC. 1:200