


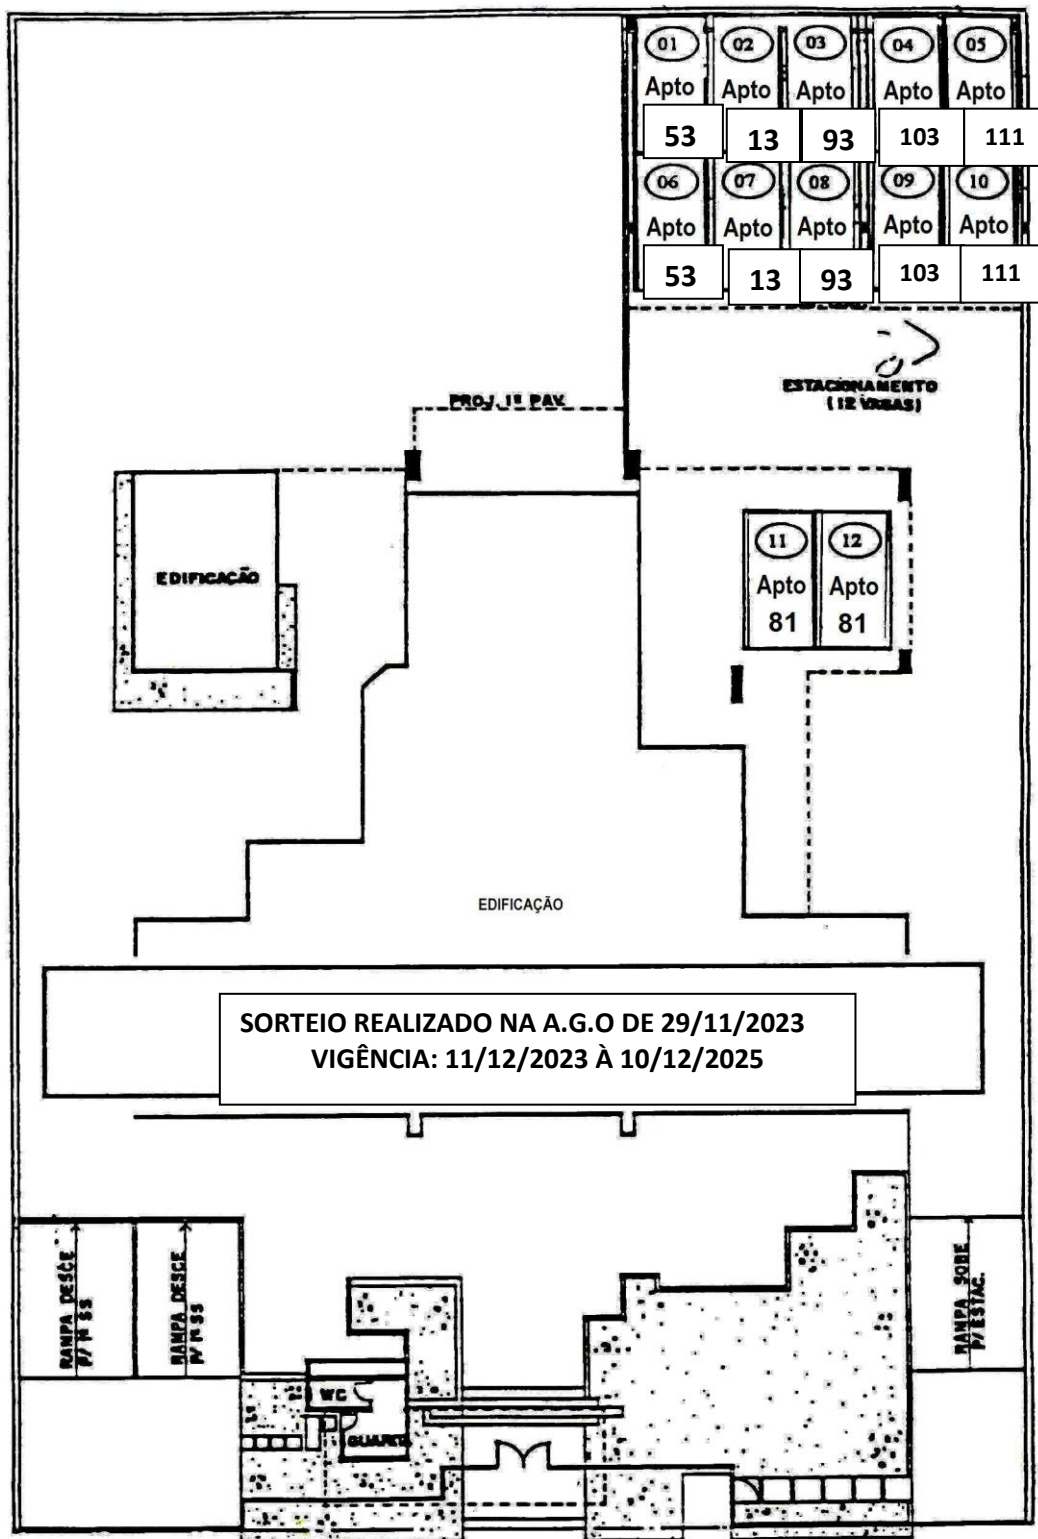

RUA DR. CLOVIS DE OLIVEIRA

CONSTRUTORA WASSERMAN LTDA
EDIFÍCIO TOCANTINS

RUA DR. CLOVIS DE OLIVEIRA, 353
PLANTA DAS VAGAS DO PAVIMENTO

TÉRREO

ESC. 1:200

08 JAN 1991
CONSTRUTORA WASSERMAN LTDA
TAR
GILBERTO VENANCIO
Ger. Div. Adm.