



LISTA DOS FERROS									
FORMA SUPERIOR
(NIVEL -4.25)

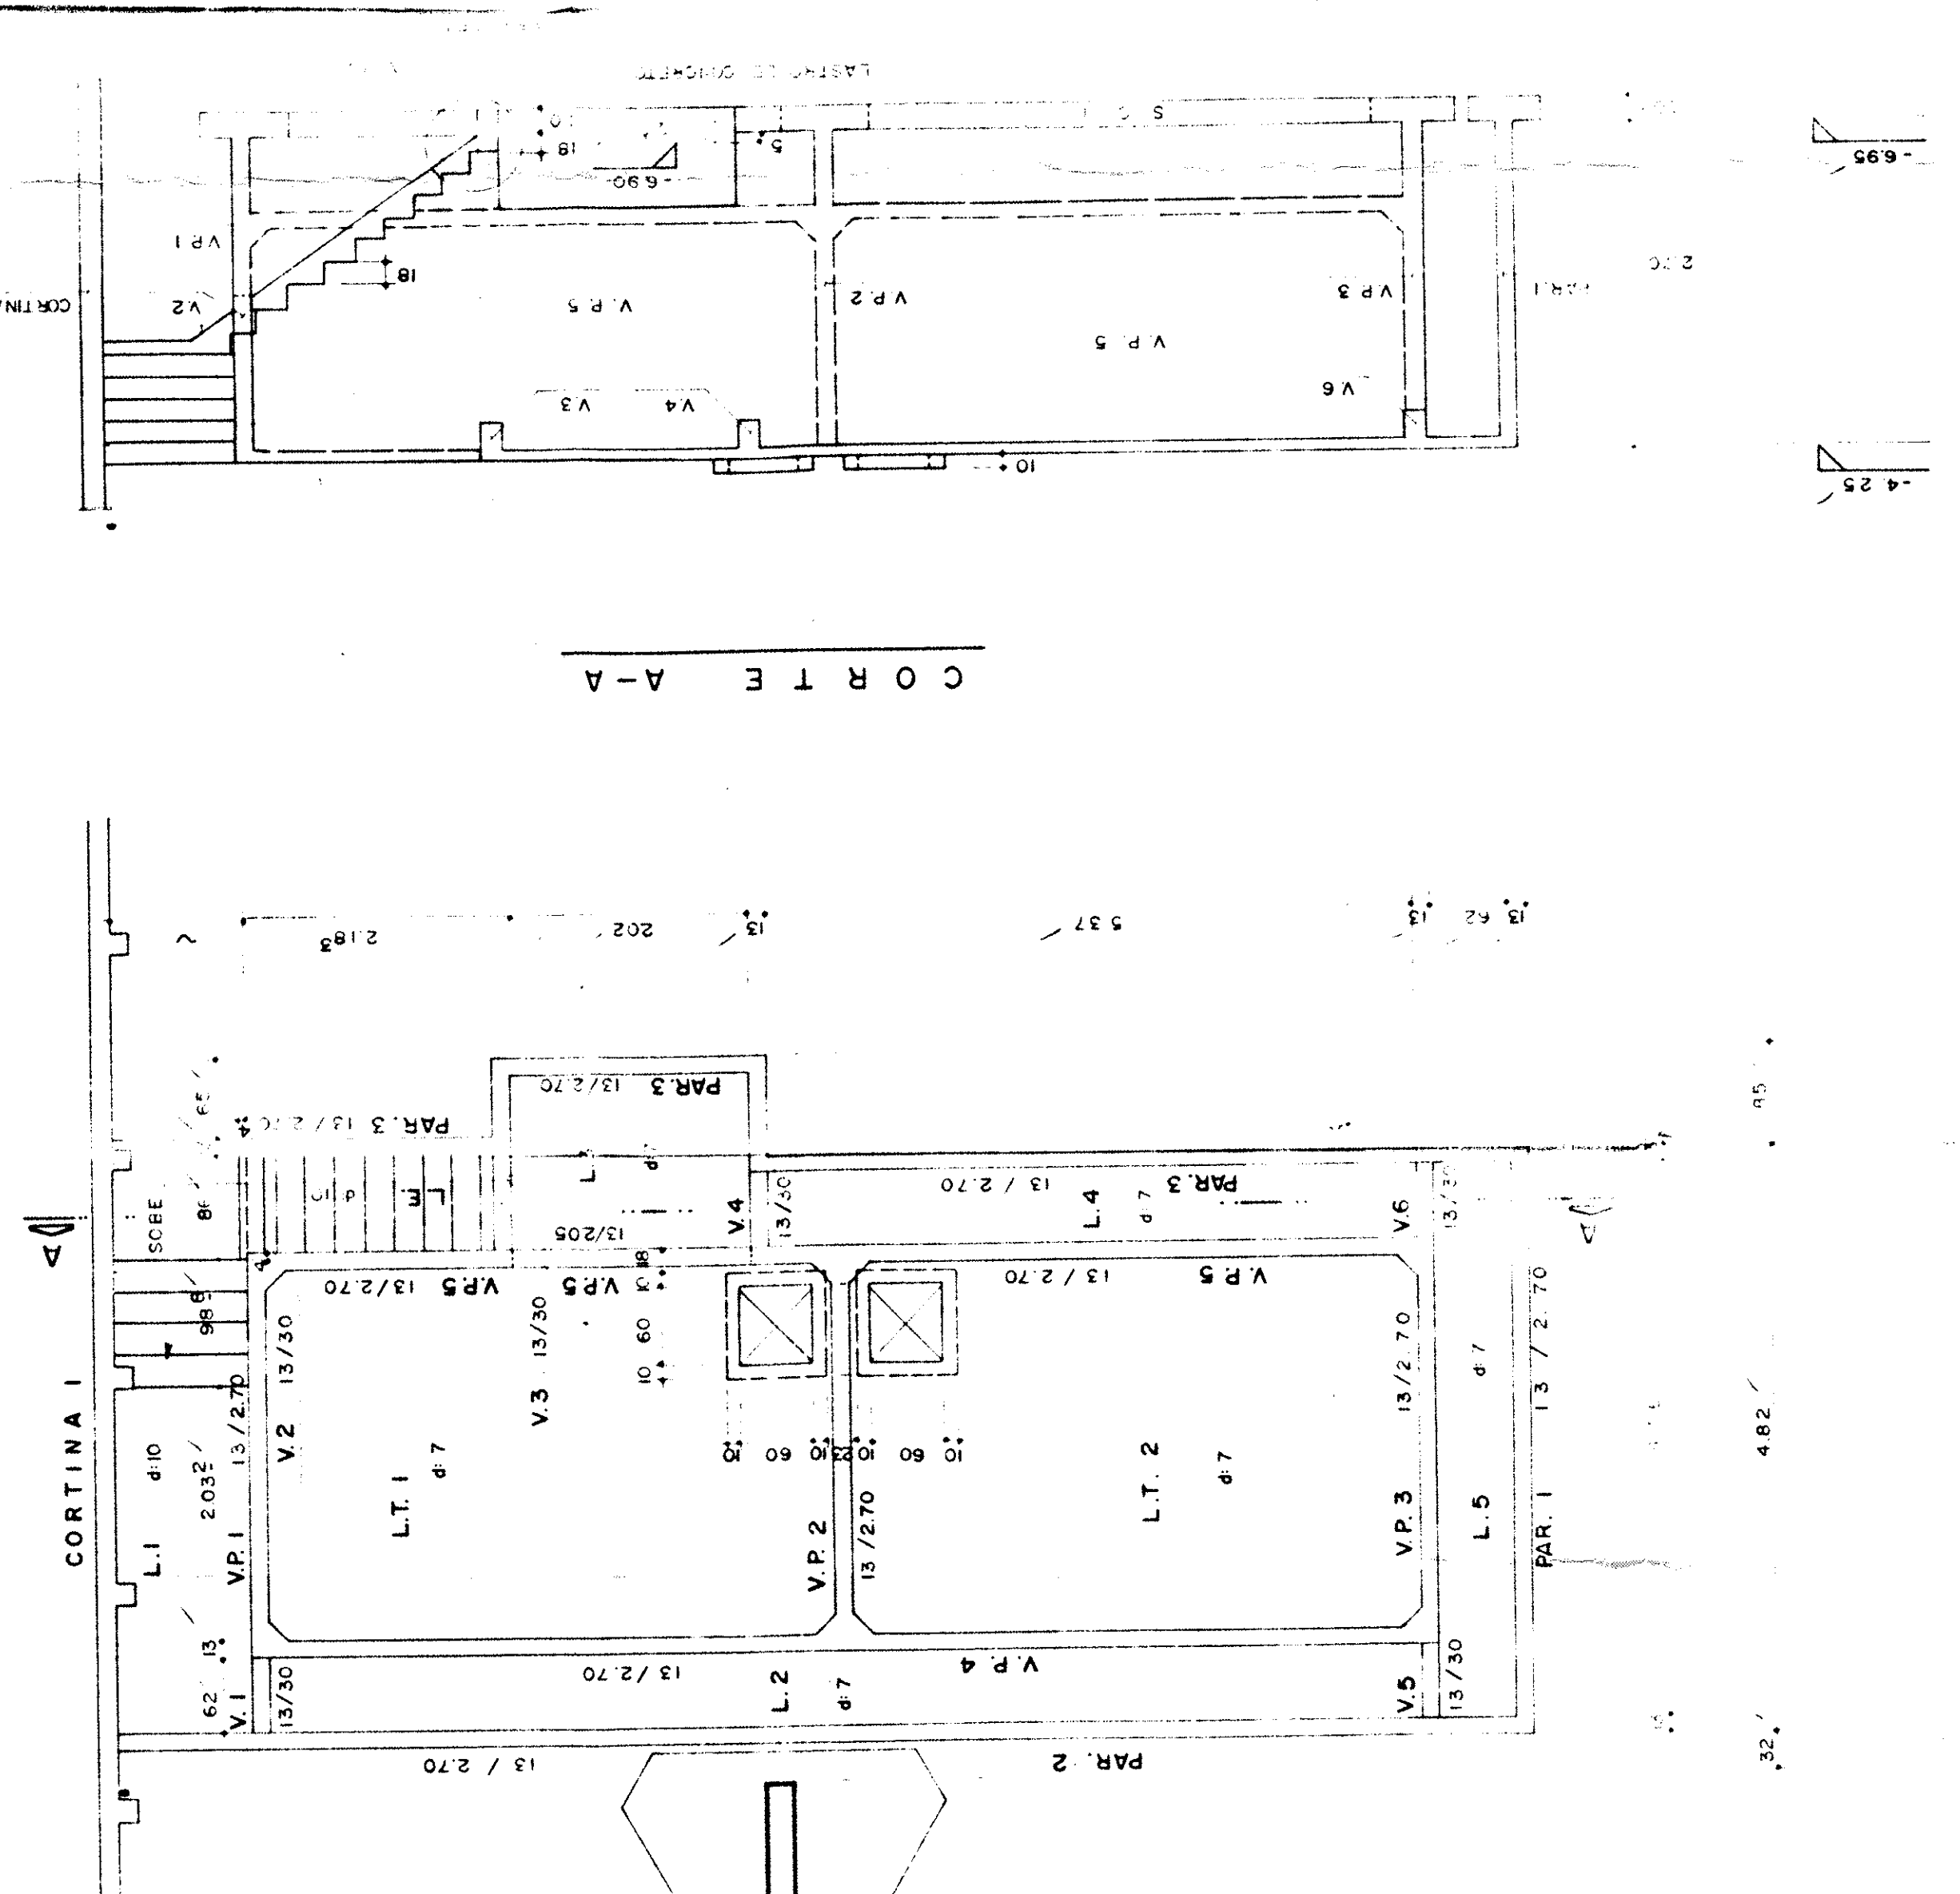


FORMA INTERIOR
(NIVEL -6.19)

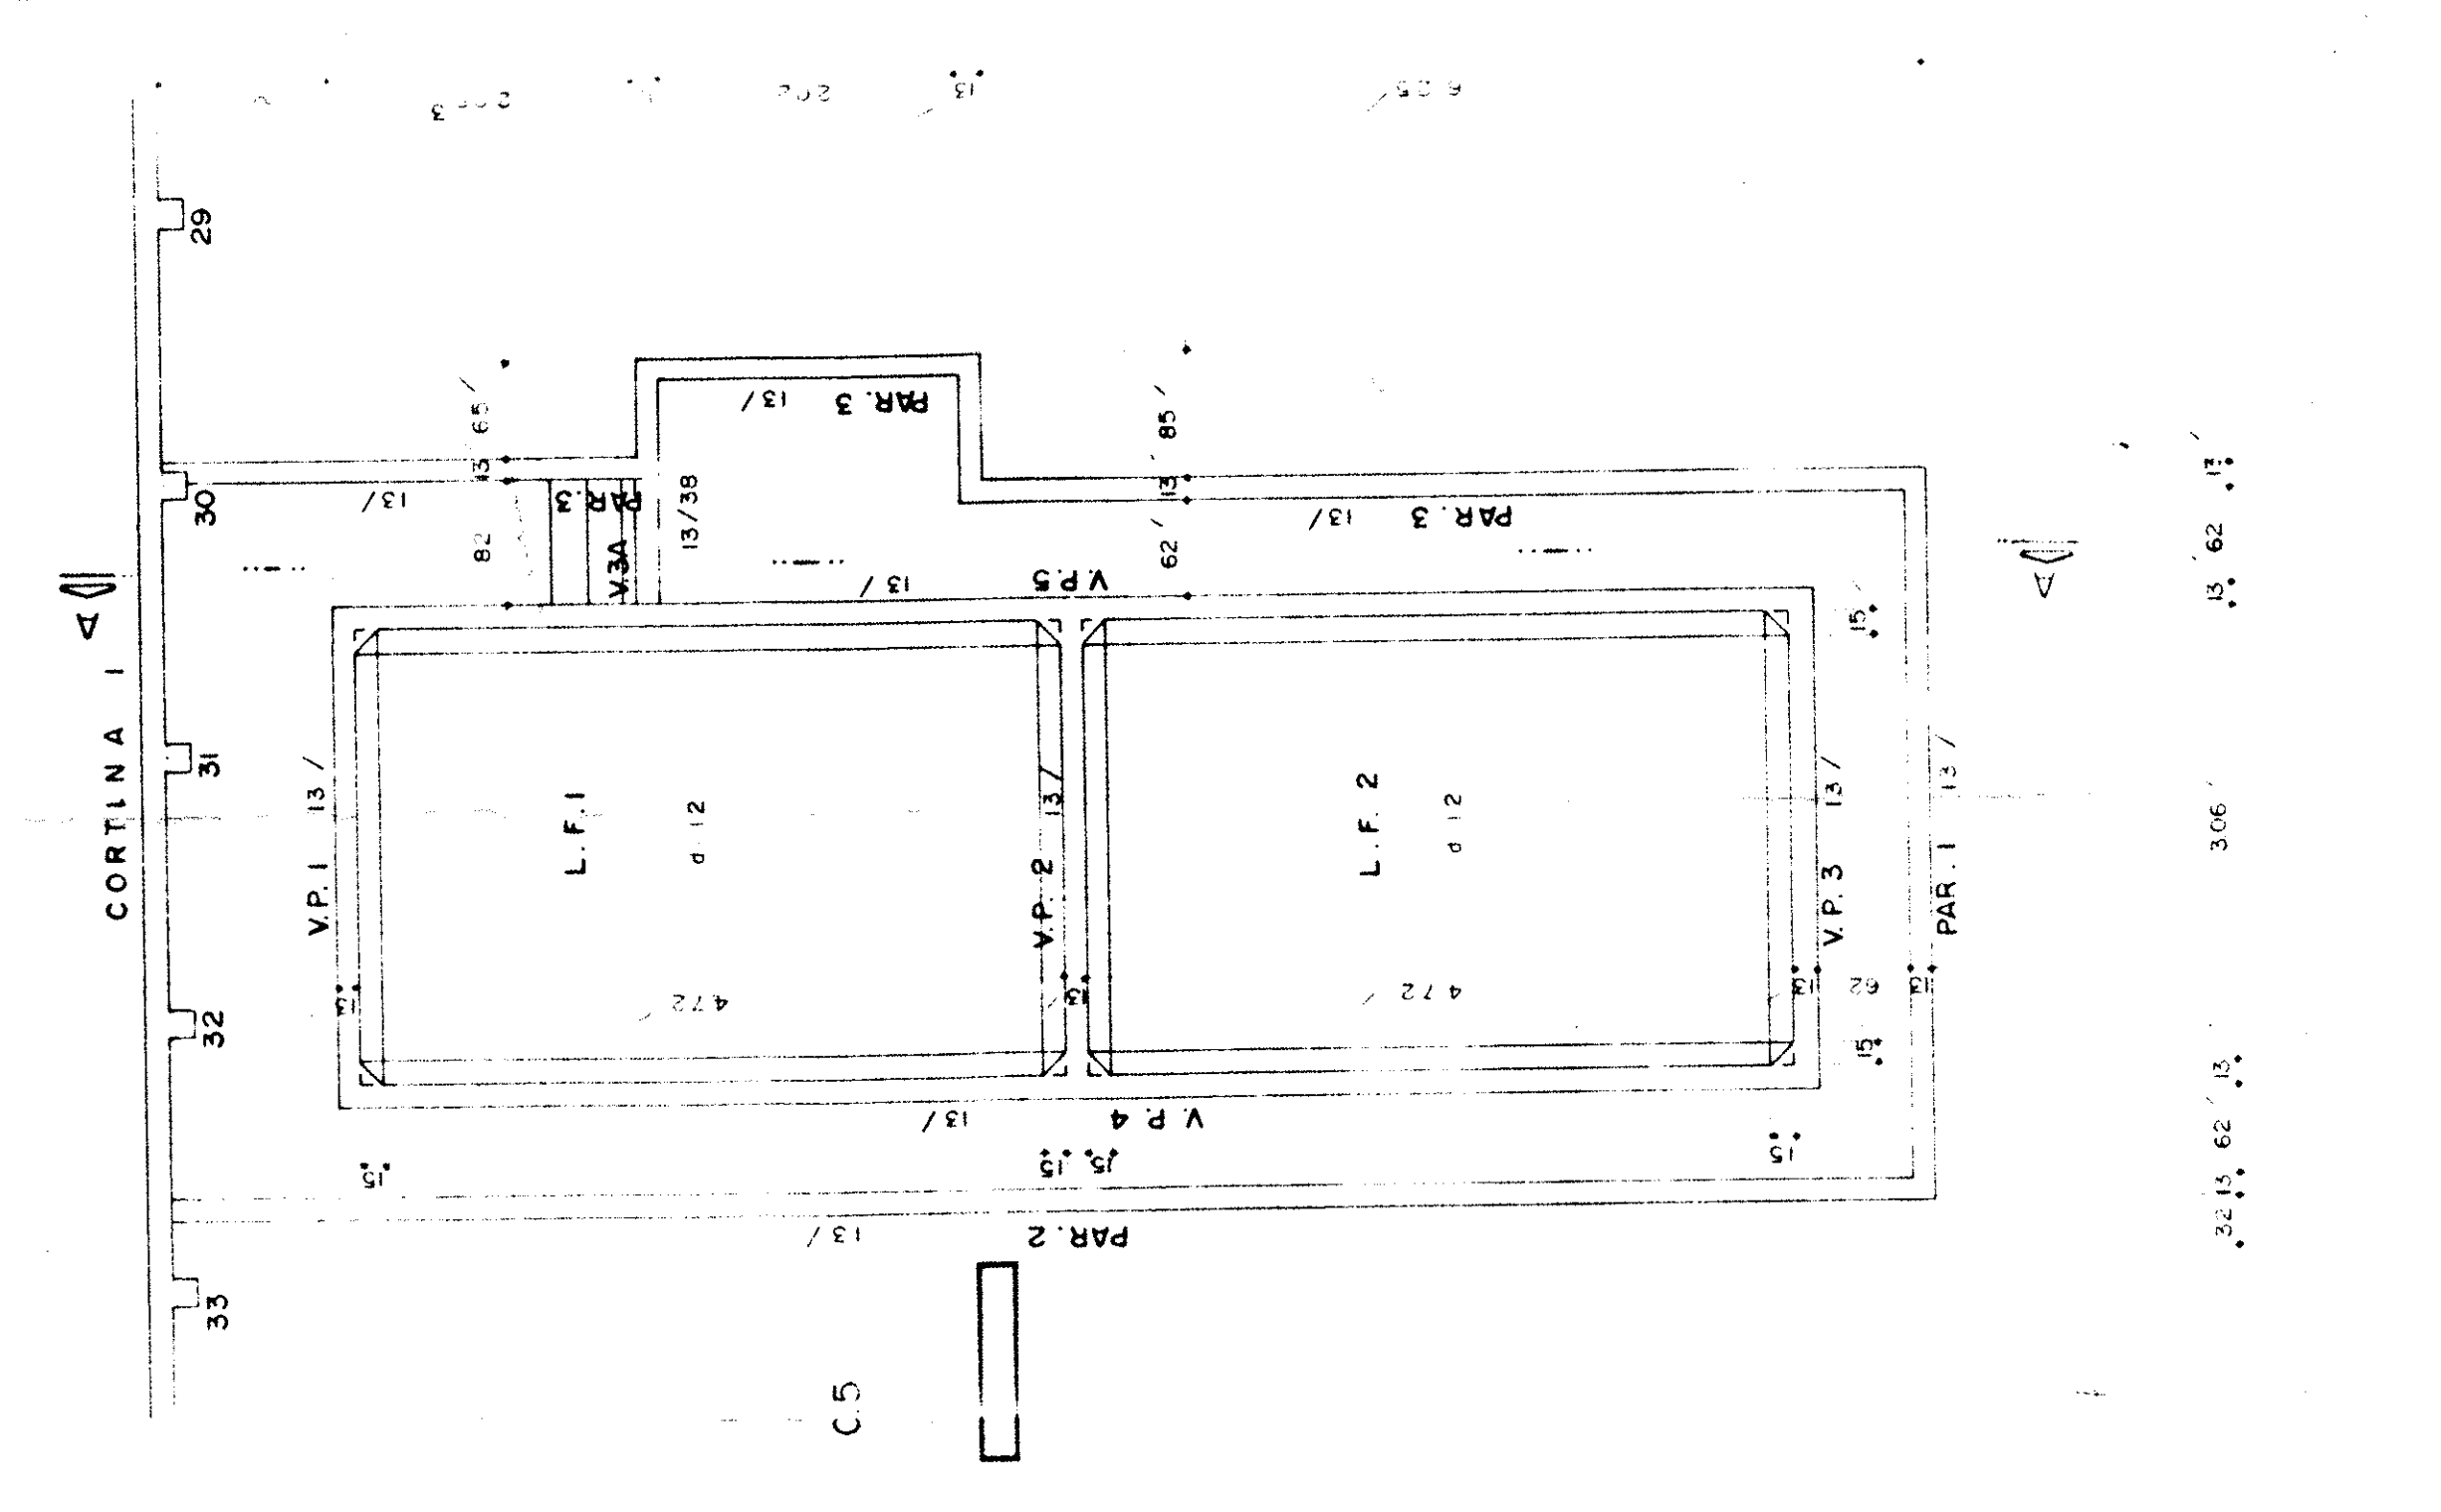

FORMA INTERIOR
(NIVEL -7.15)

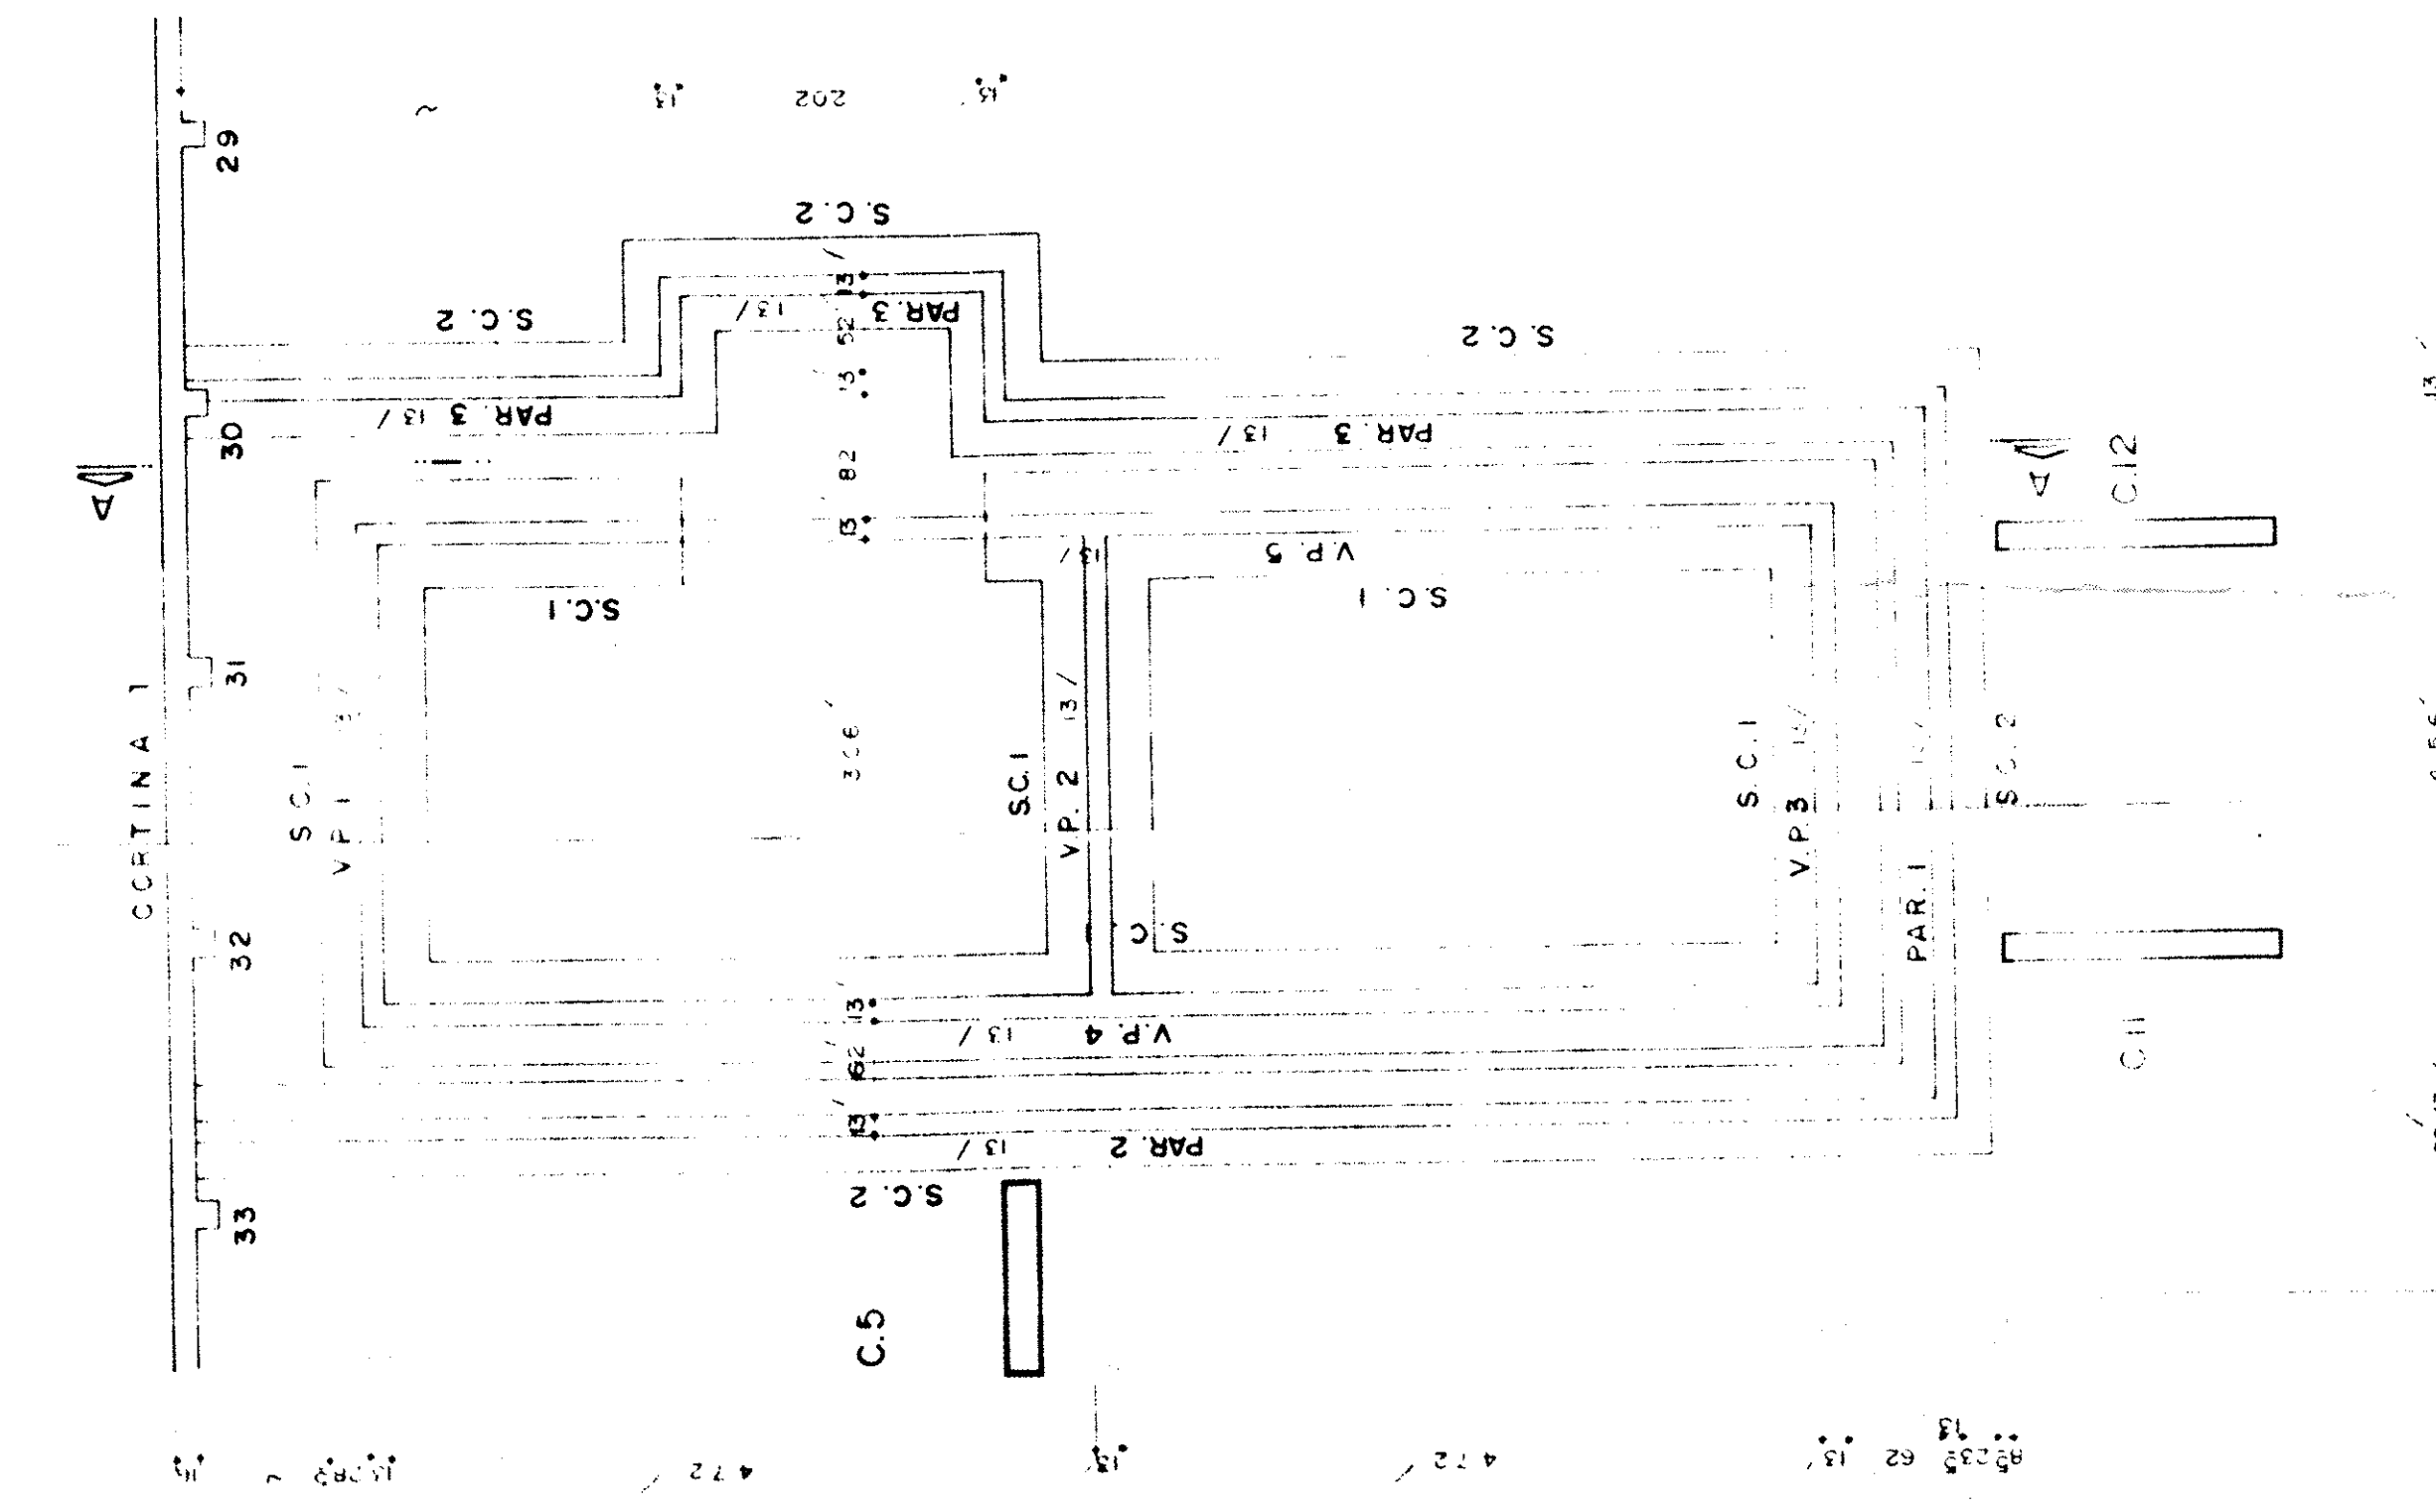


DET. P/ SAÍDA DE ESCADA

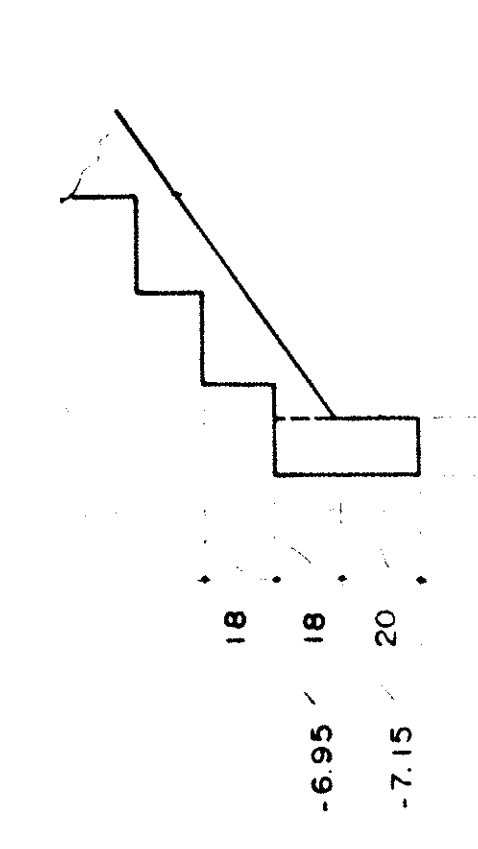


NOTAS: 1) NÃO EXECUTAR SC. 1 NO TRECHO DA CASA DE BOMBAS.
2) EXECUTAR CORTINA 1 TRECHO ENTRE PERFS 28 e 33 ATÉ O NIVEL -7.15.

S. C. 2 60 / 20

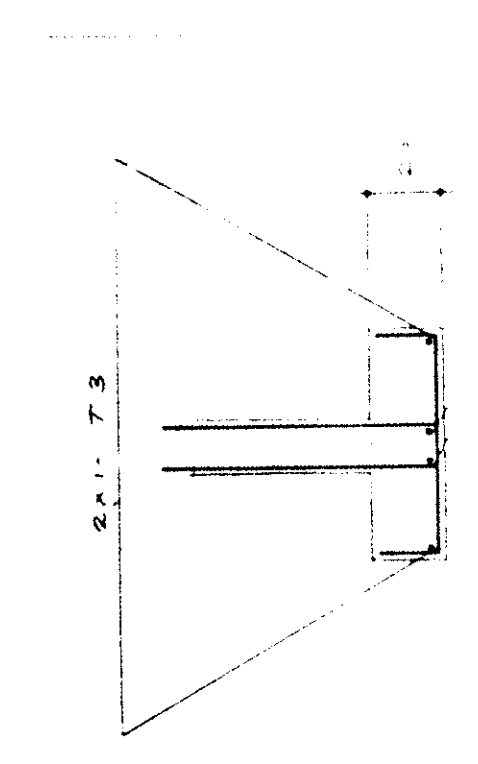

S. C. 1 70 / 20

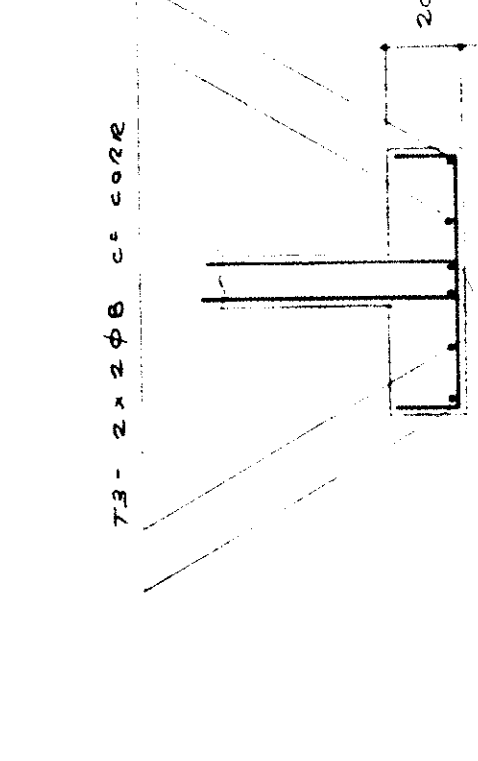

Fls. 68 90c
Nº 20000-3406
SANTORO LEAD & PASQUA
RUA CLÓVIS DE OLIVEIRA
110
110
Rig. 512.281 - RJ-81
SANTORO LEAD & PASQUA S.C.L.T.A.
RUA CLÓVIS DE OLIVEIRA
110
110
Rig. 512.281 - RJ-81
Eng. Civil - CR-10088-B

RESUMO GERAL			
Q	COMPRIMENTO	DIAM.	PESO (KG)

