


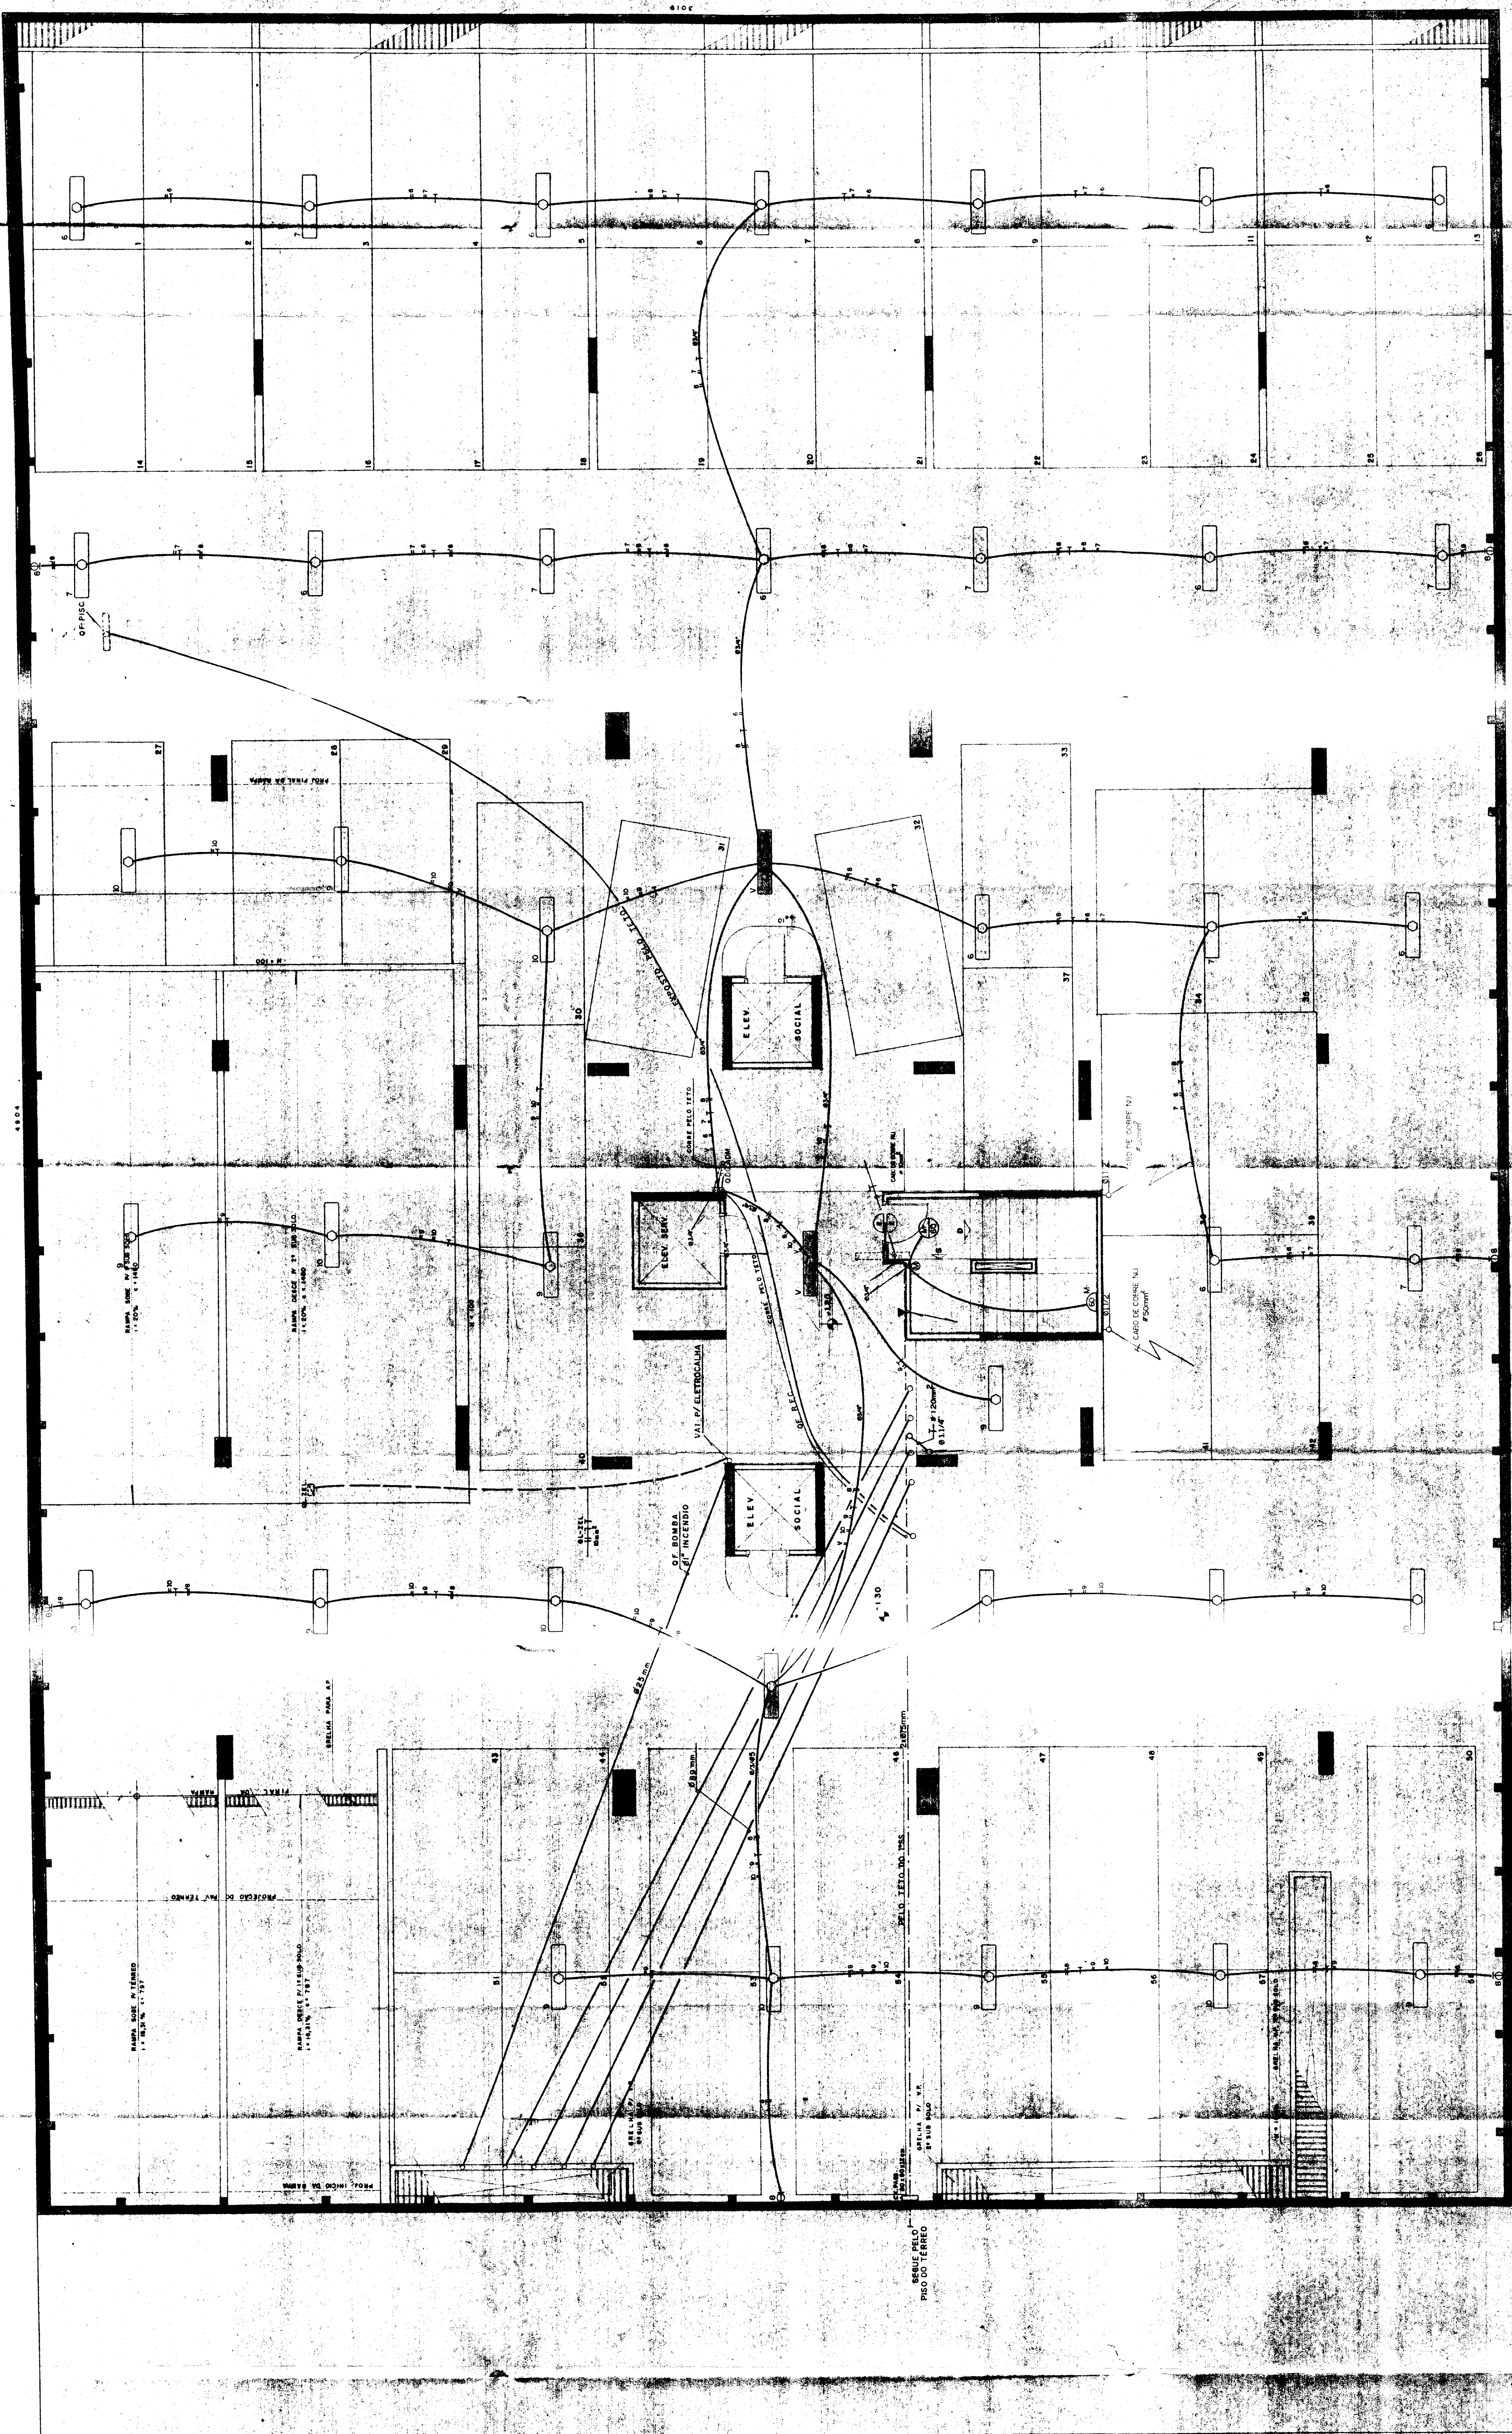

Fl. 02 de 02
10/05/89
10/05/89
10/05/89

10/05/89
10/05/89
10/05/89
10/05/89

10/05/89
10/05/89
10/05/89
10/05/89

APF ENGENHARIA LTDA.
engenharia hidraulica e mecanica
RUA PEDRO DE TOLEDO, 1184-SP TEL. 5490911

PROJ. JUN 89 INSTALACOES ELÉTRICAS PE-622

CONSTRUTORA MASSARANI LTDA.
Rua Dr. Dócio de Faria, 100 - JARDIM...
02

EXECUÇÃO - 1º SUP-SOLO
02